





西面立面图

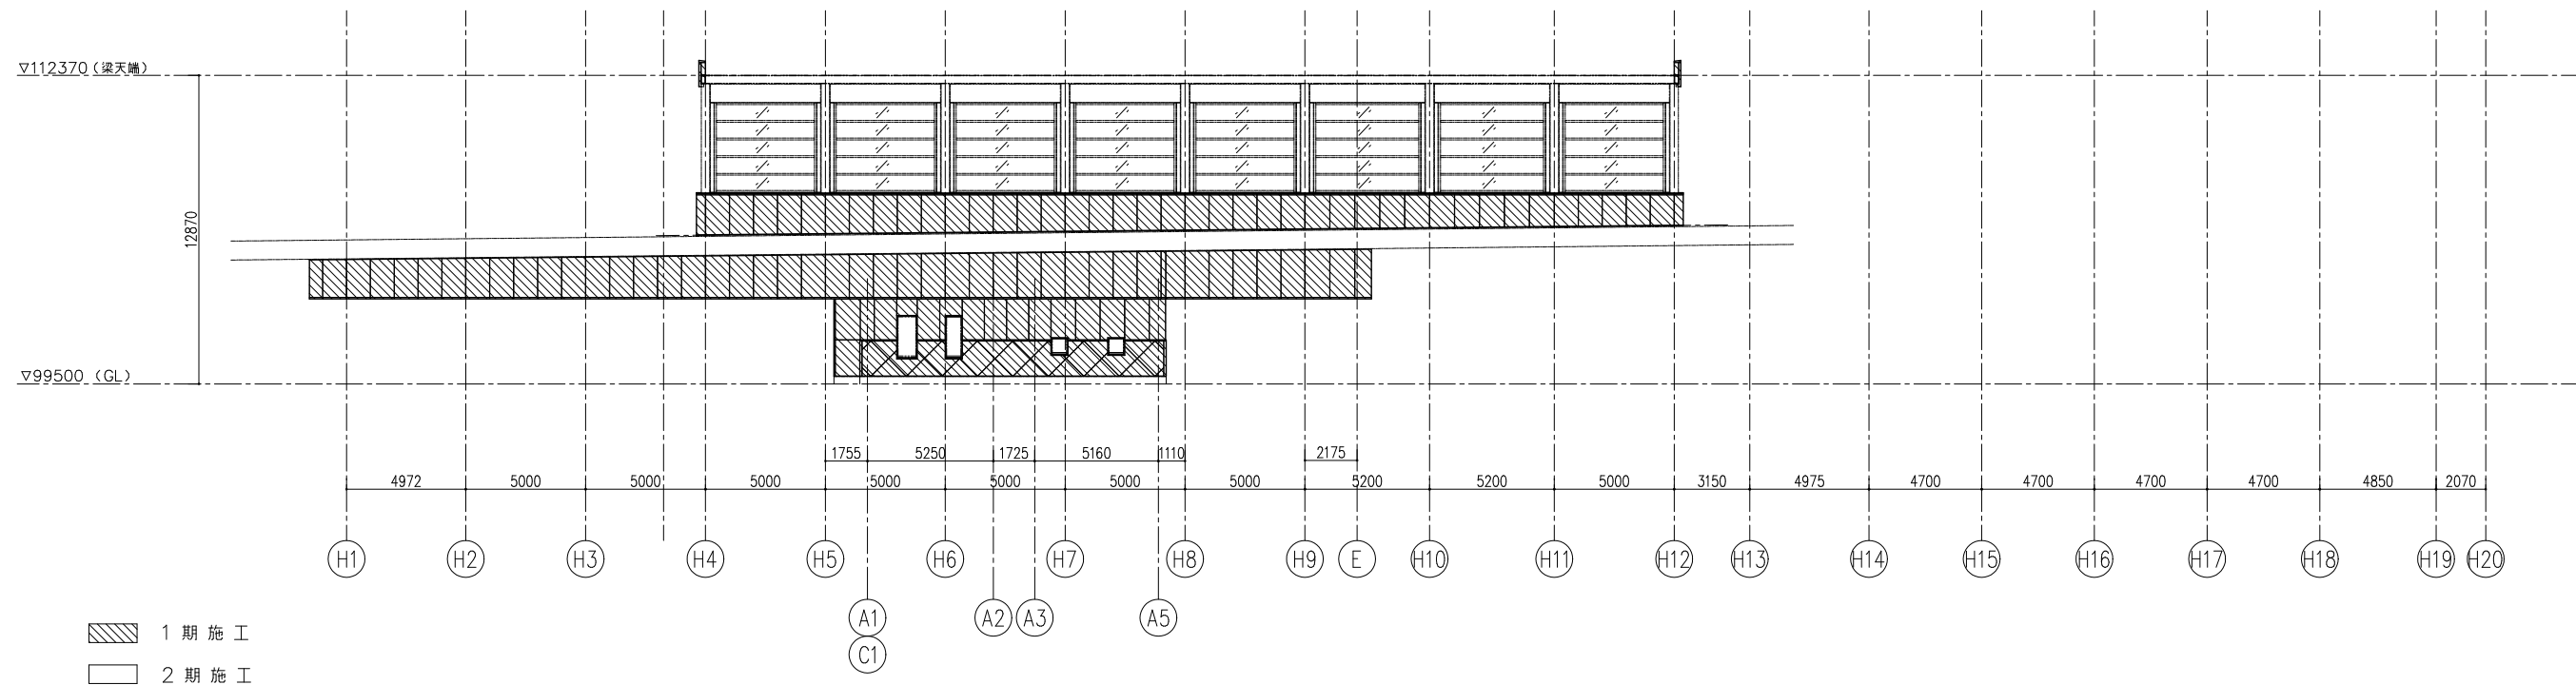

东面立面图 1期施工


※印は実測寸法とする

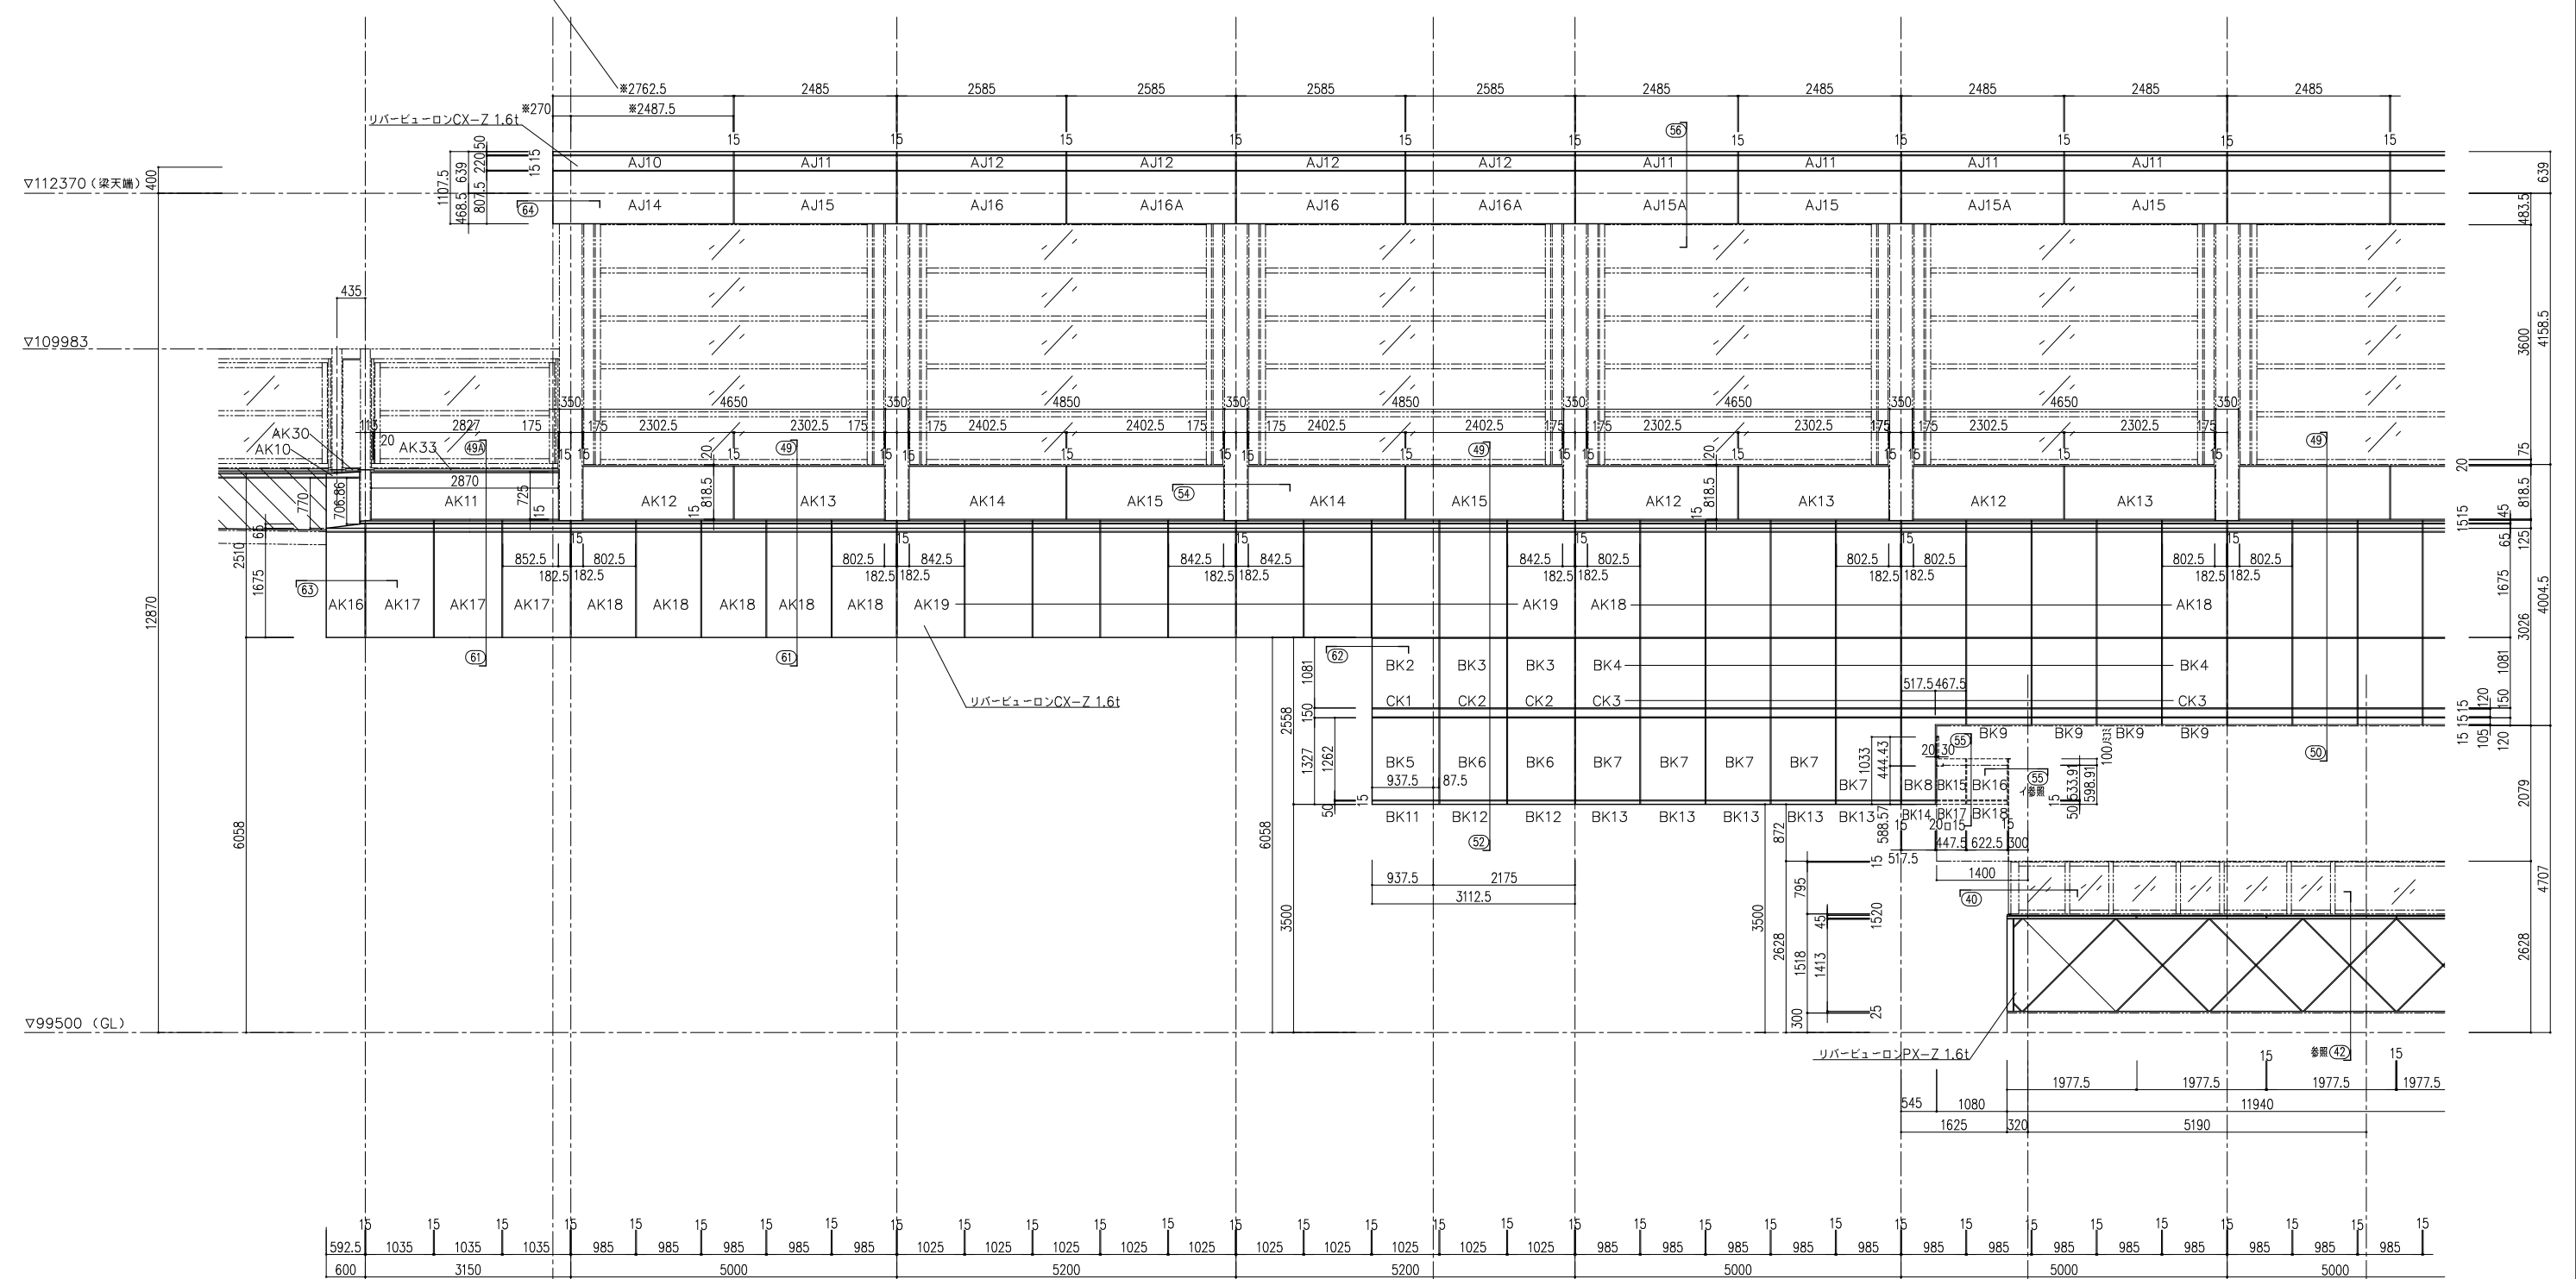


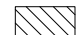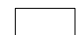

-  1期施工
-  2期施工


H13      H12      H11      H10      E      H9      H8      C3      H7      C2

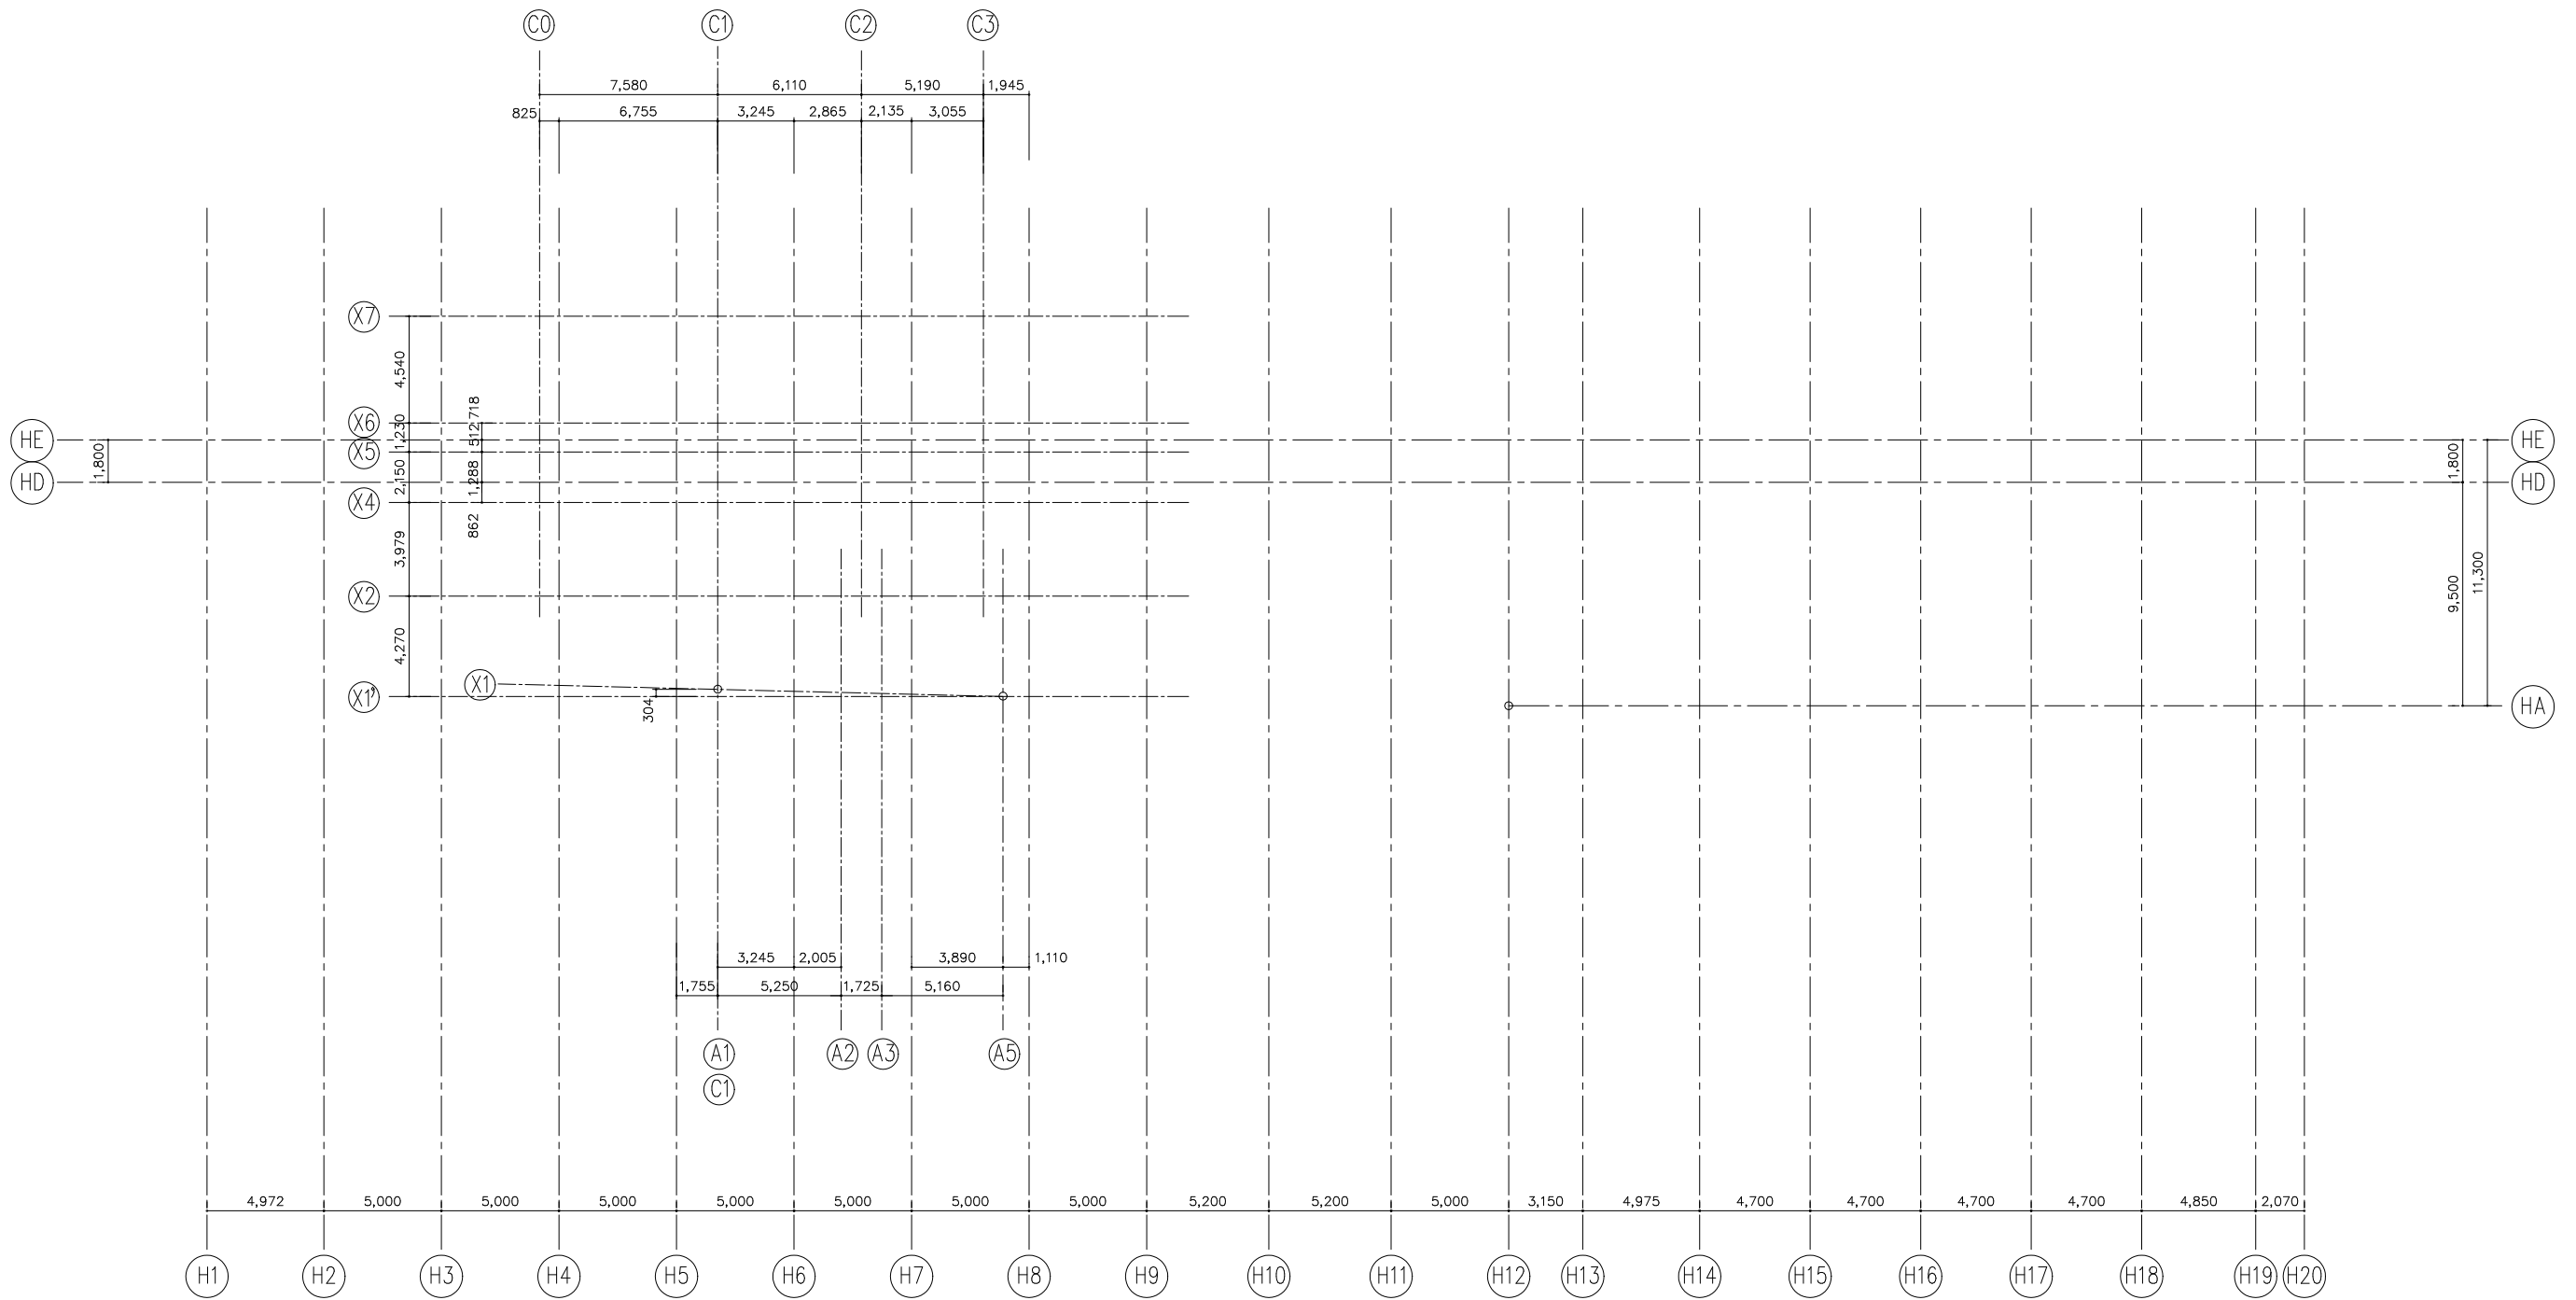
F

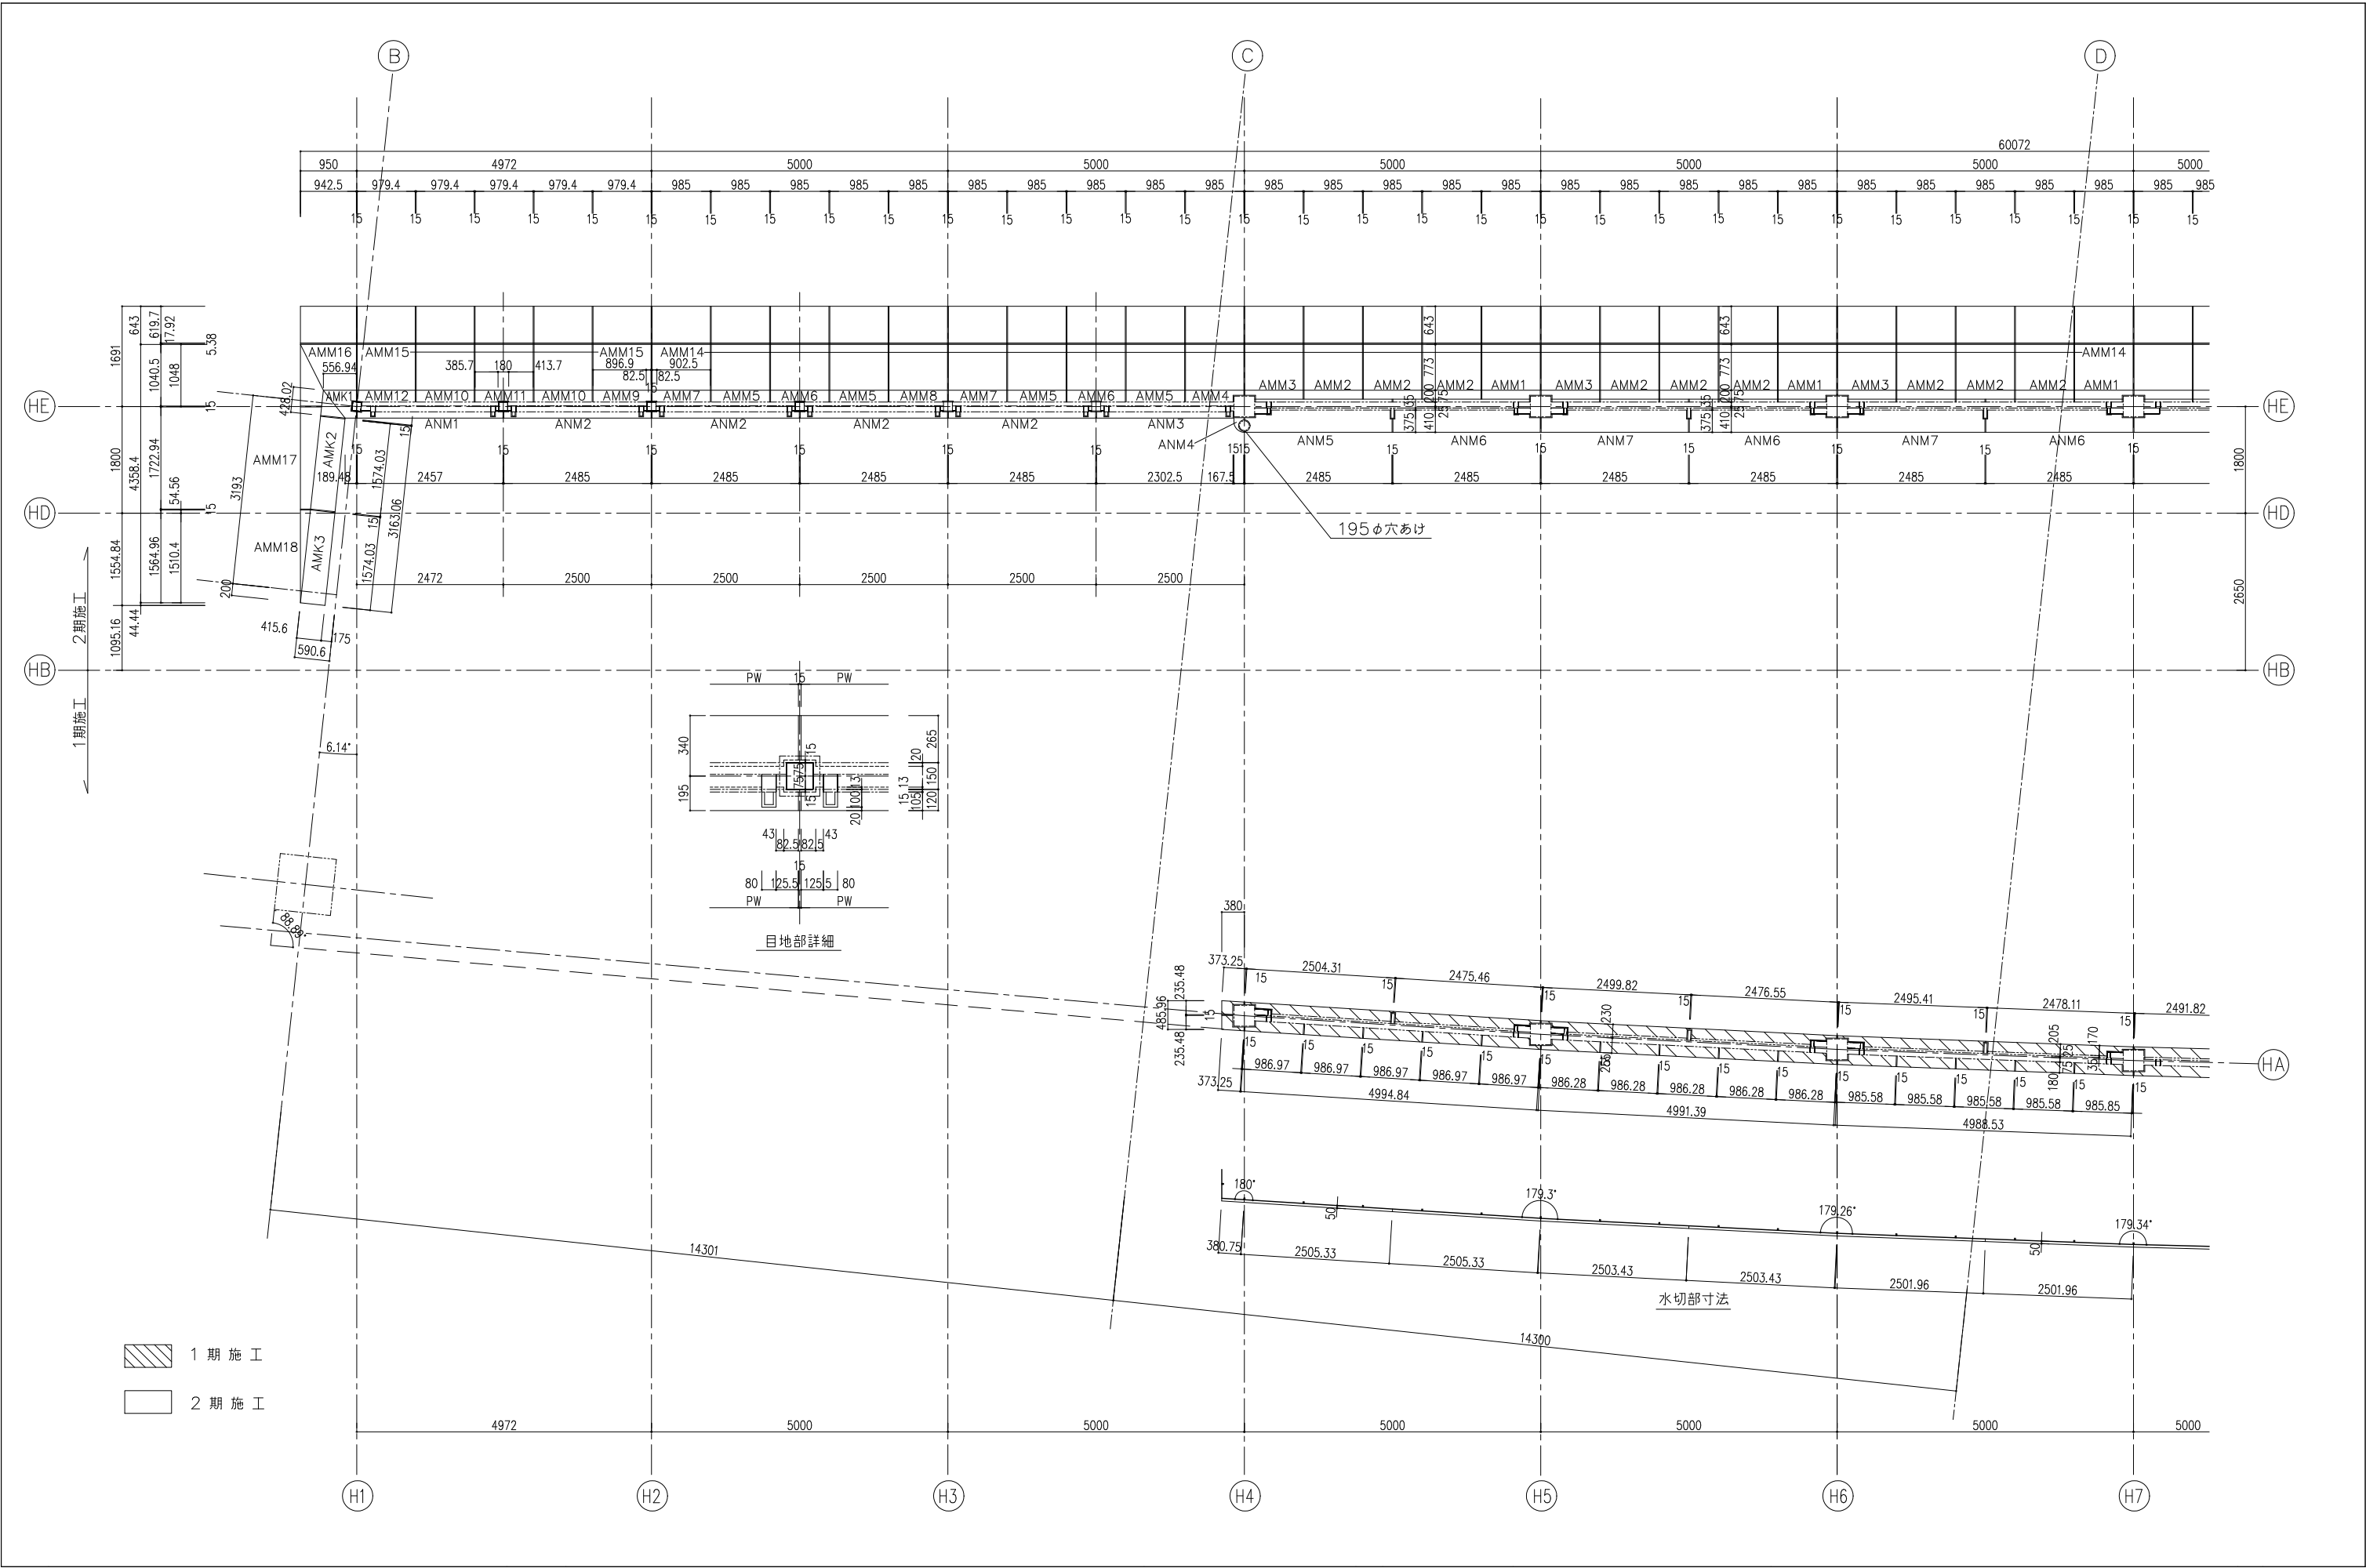




-  1期施工
-  2期施工

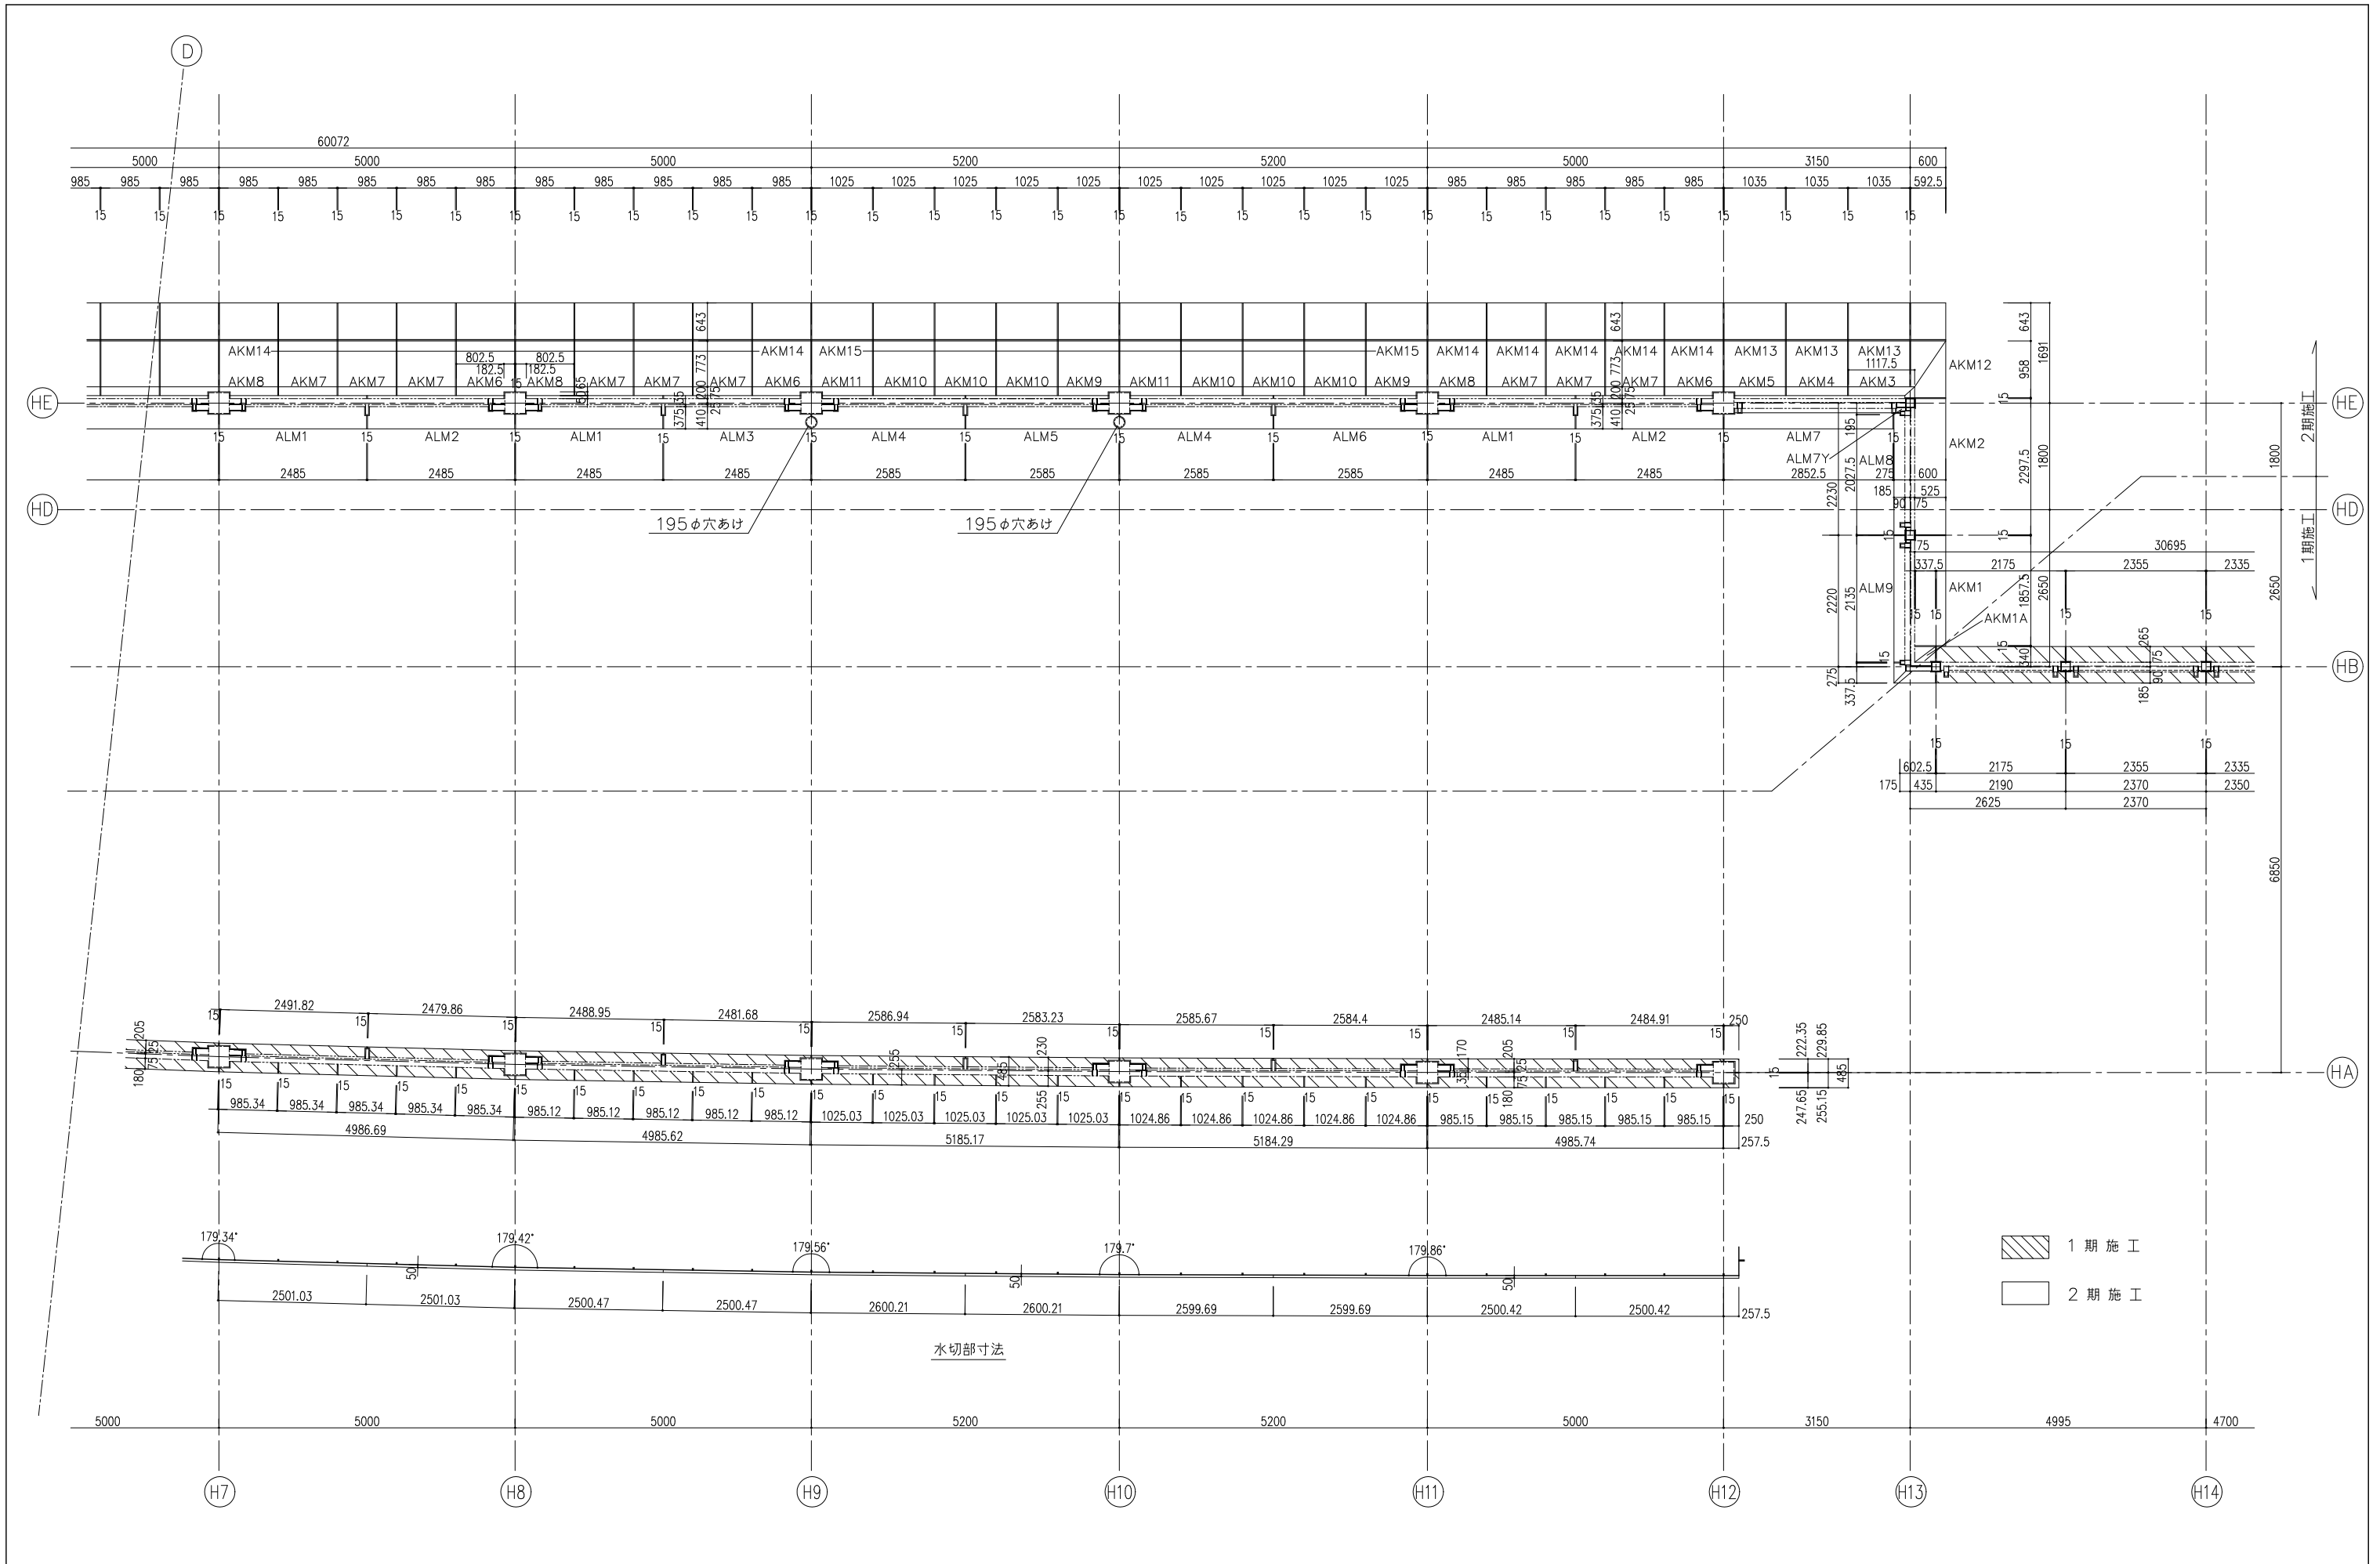


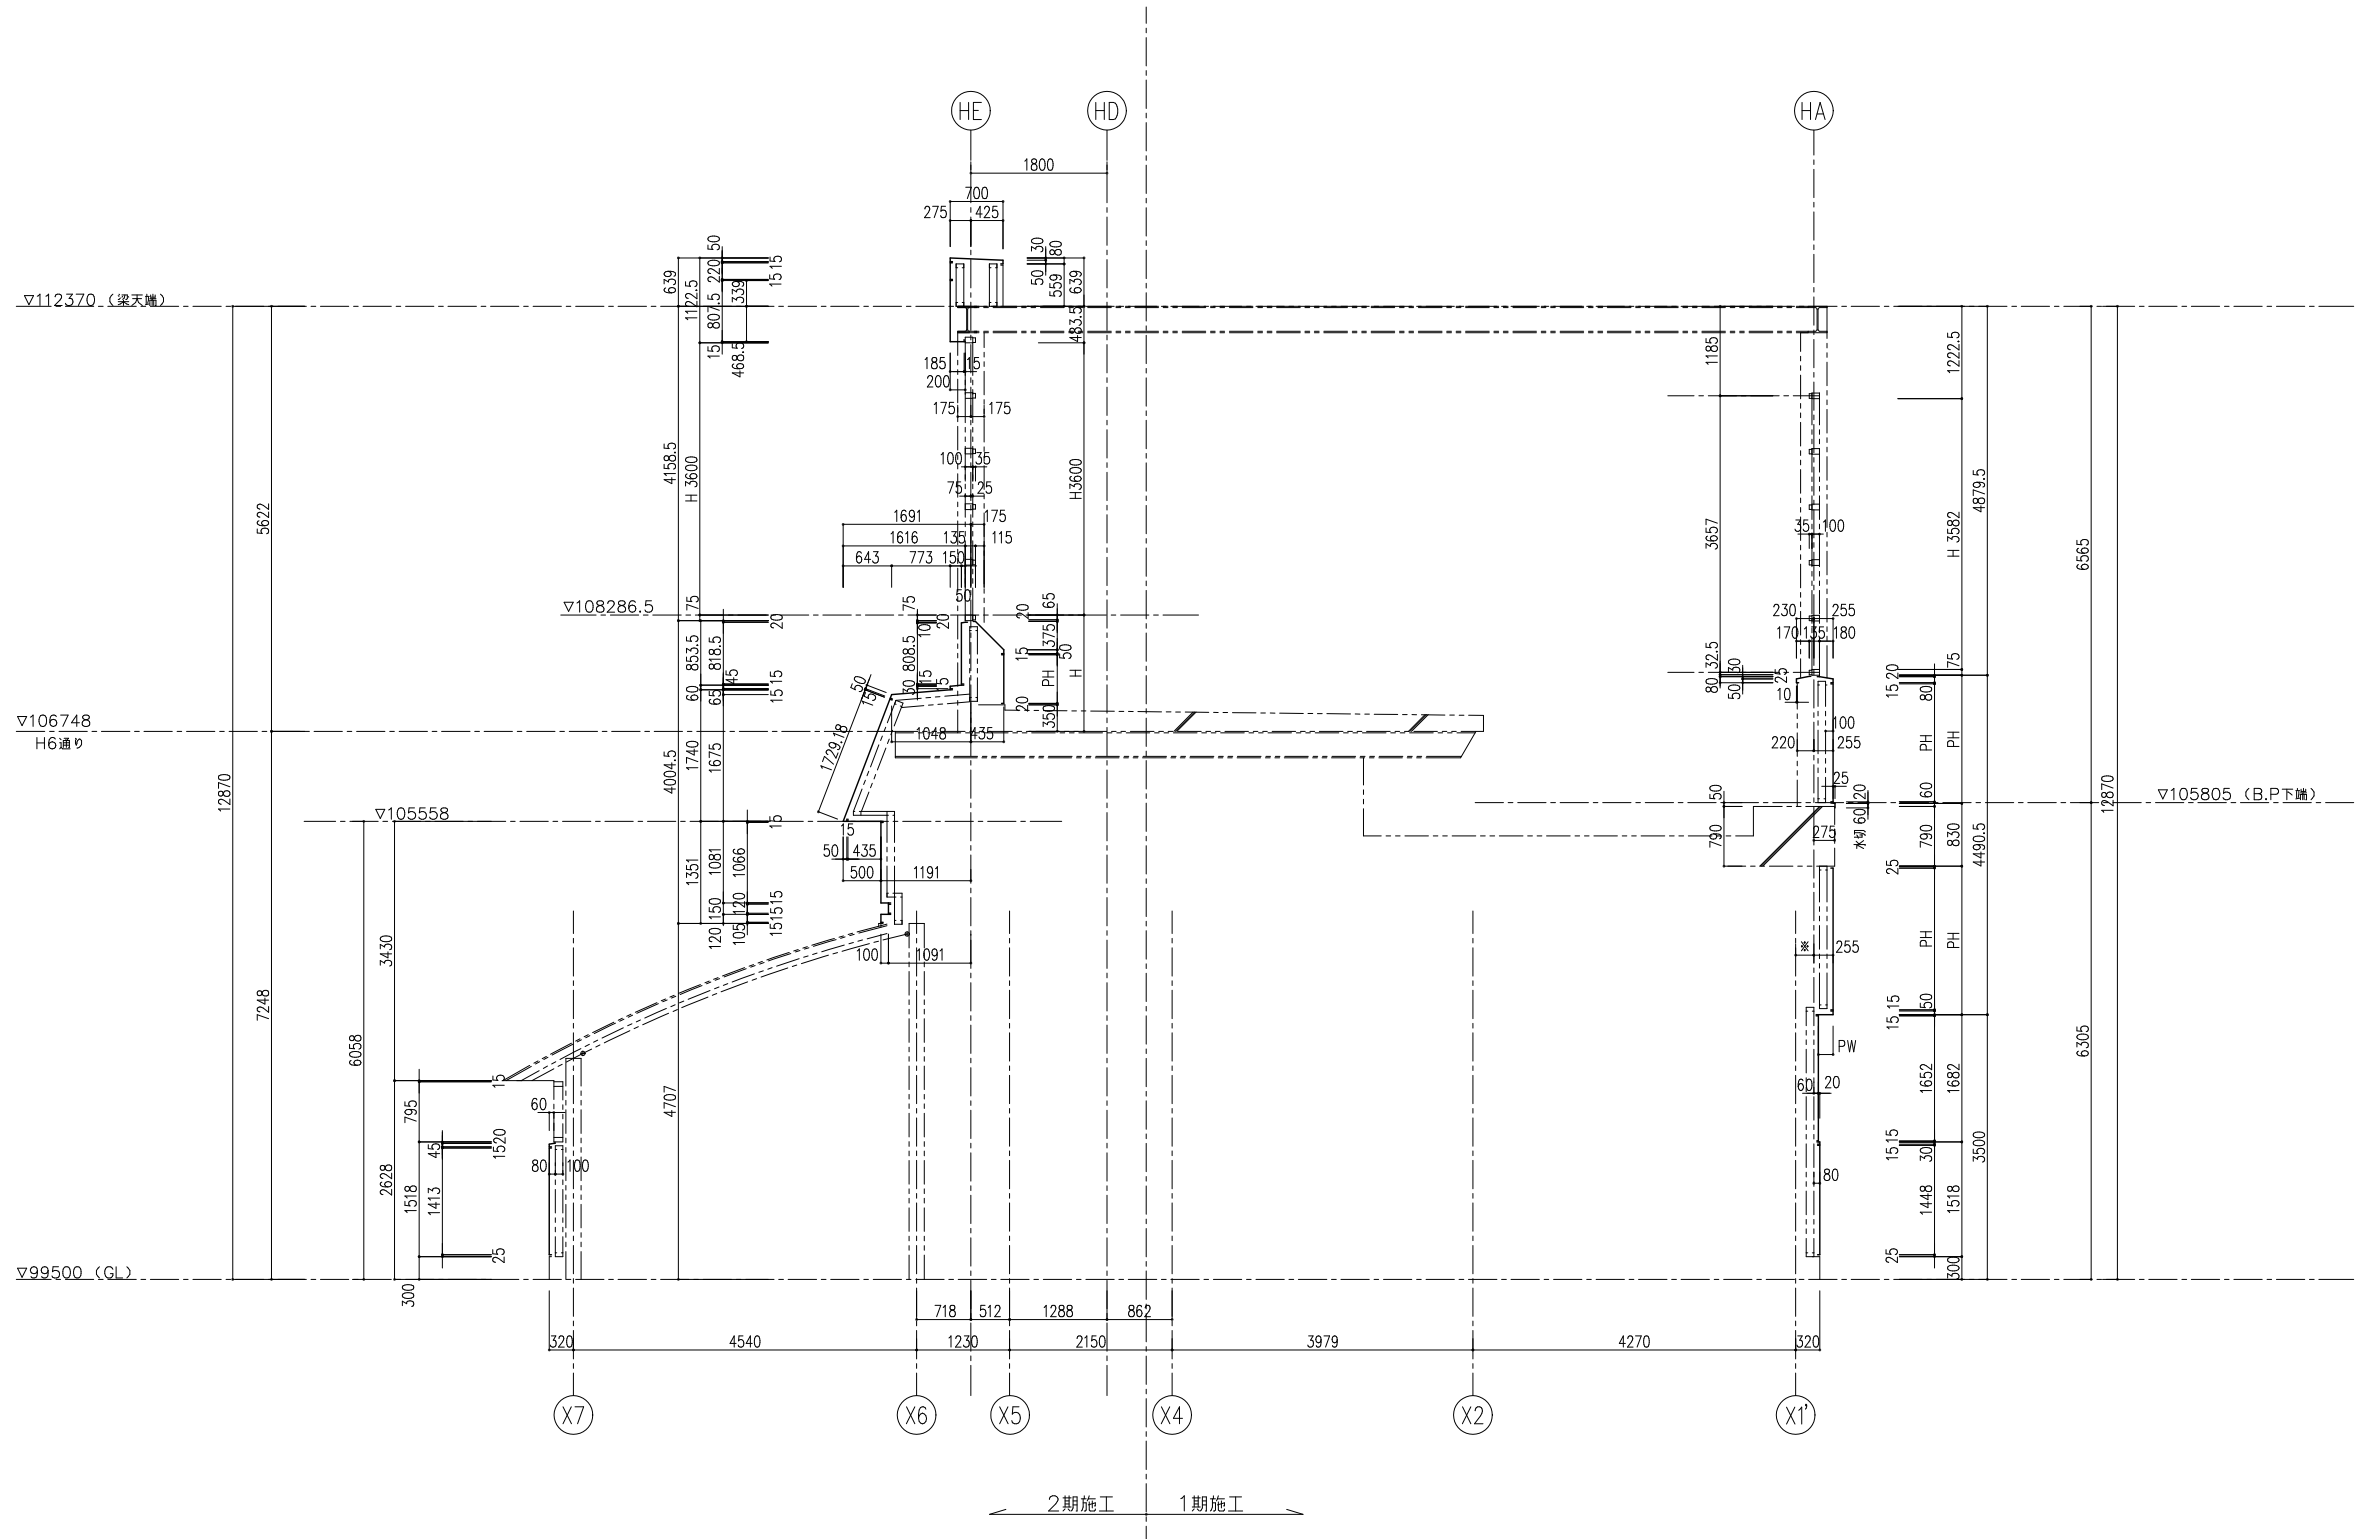





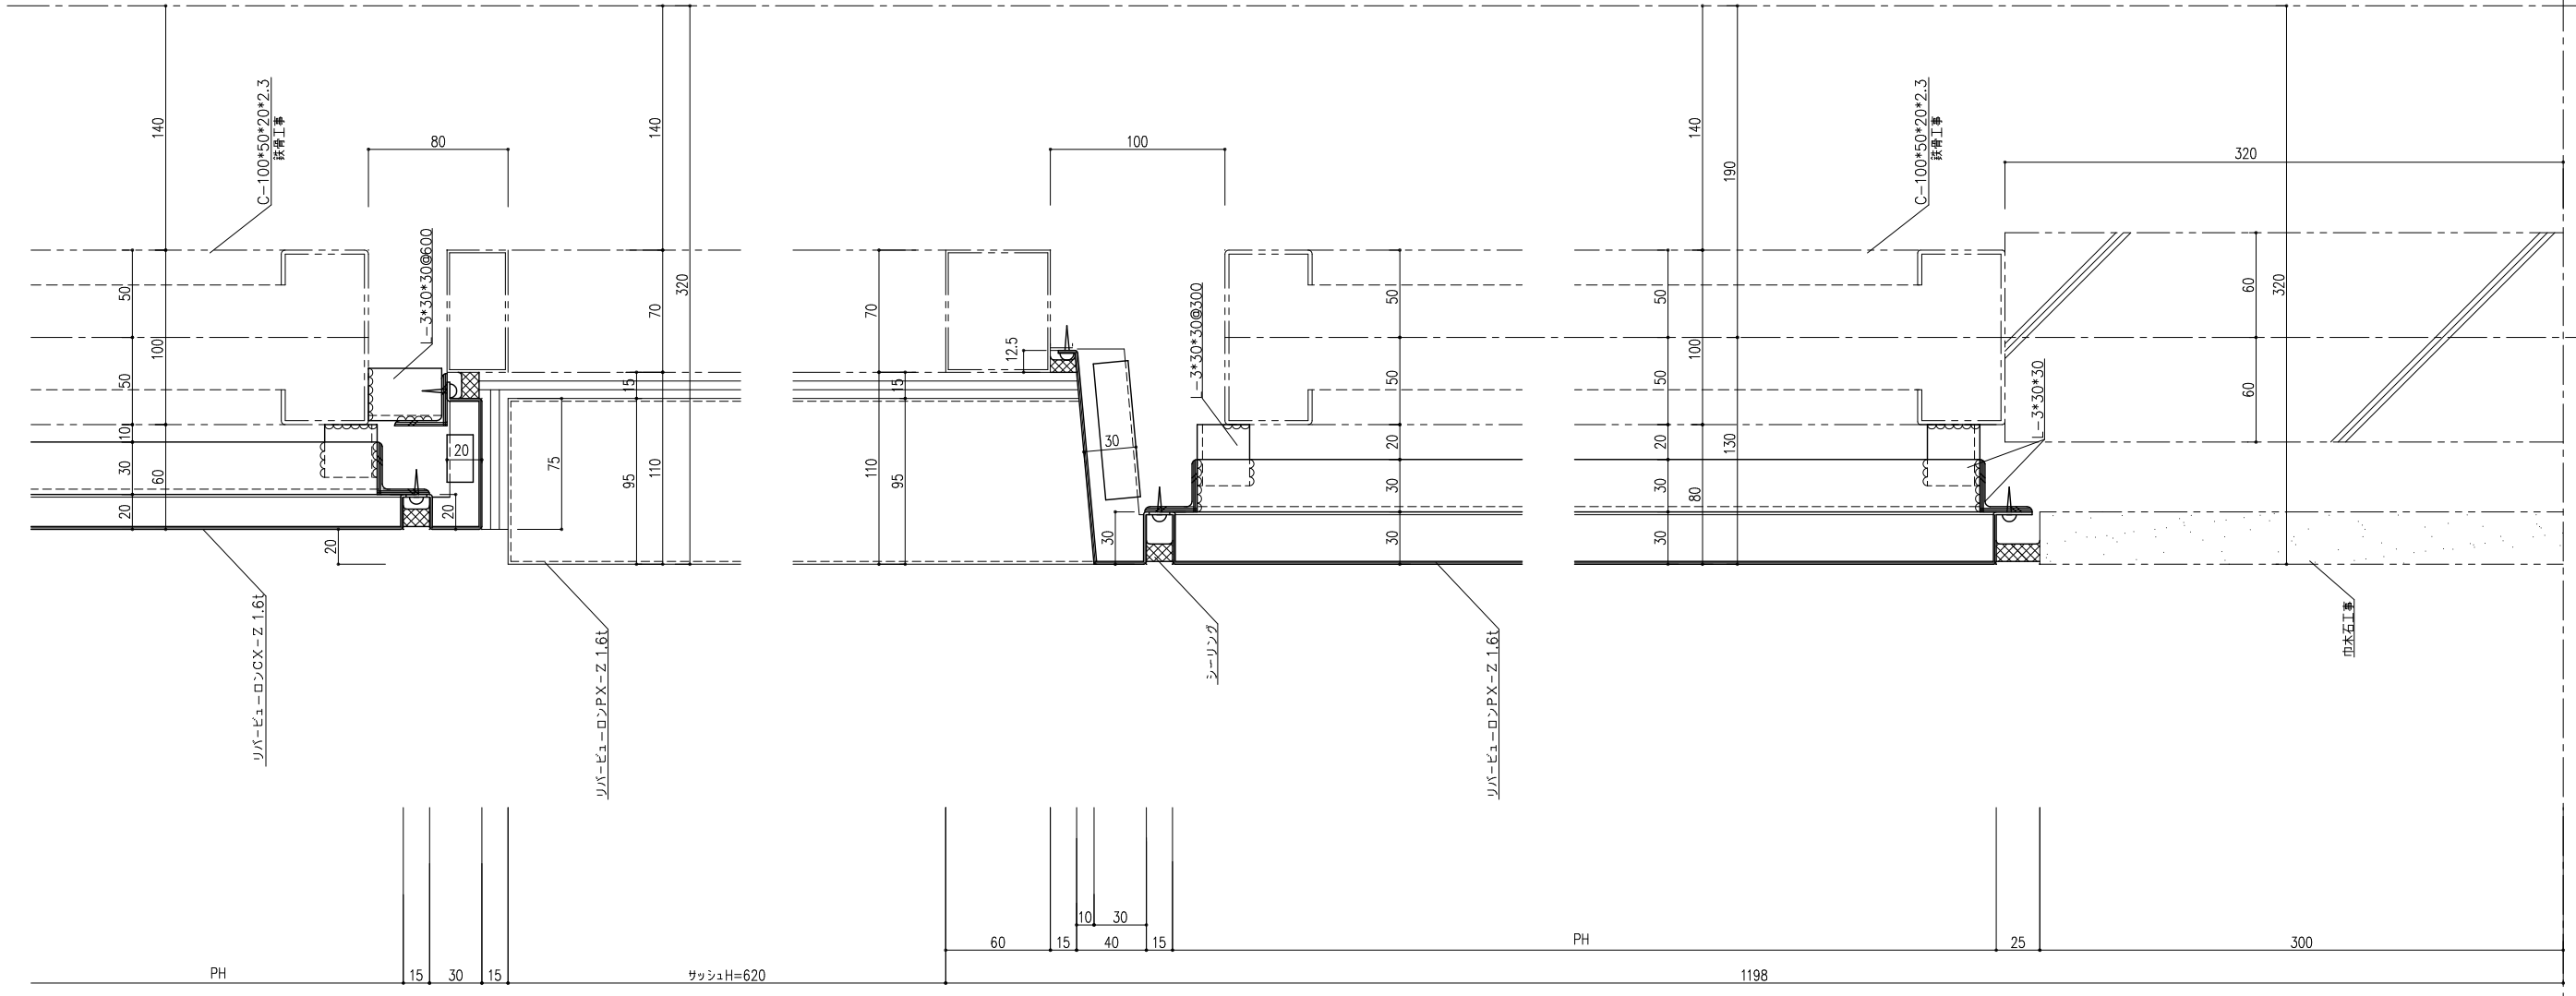


X11

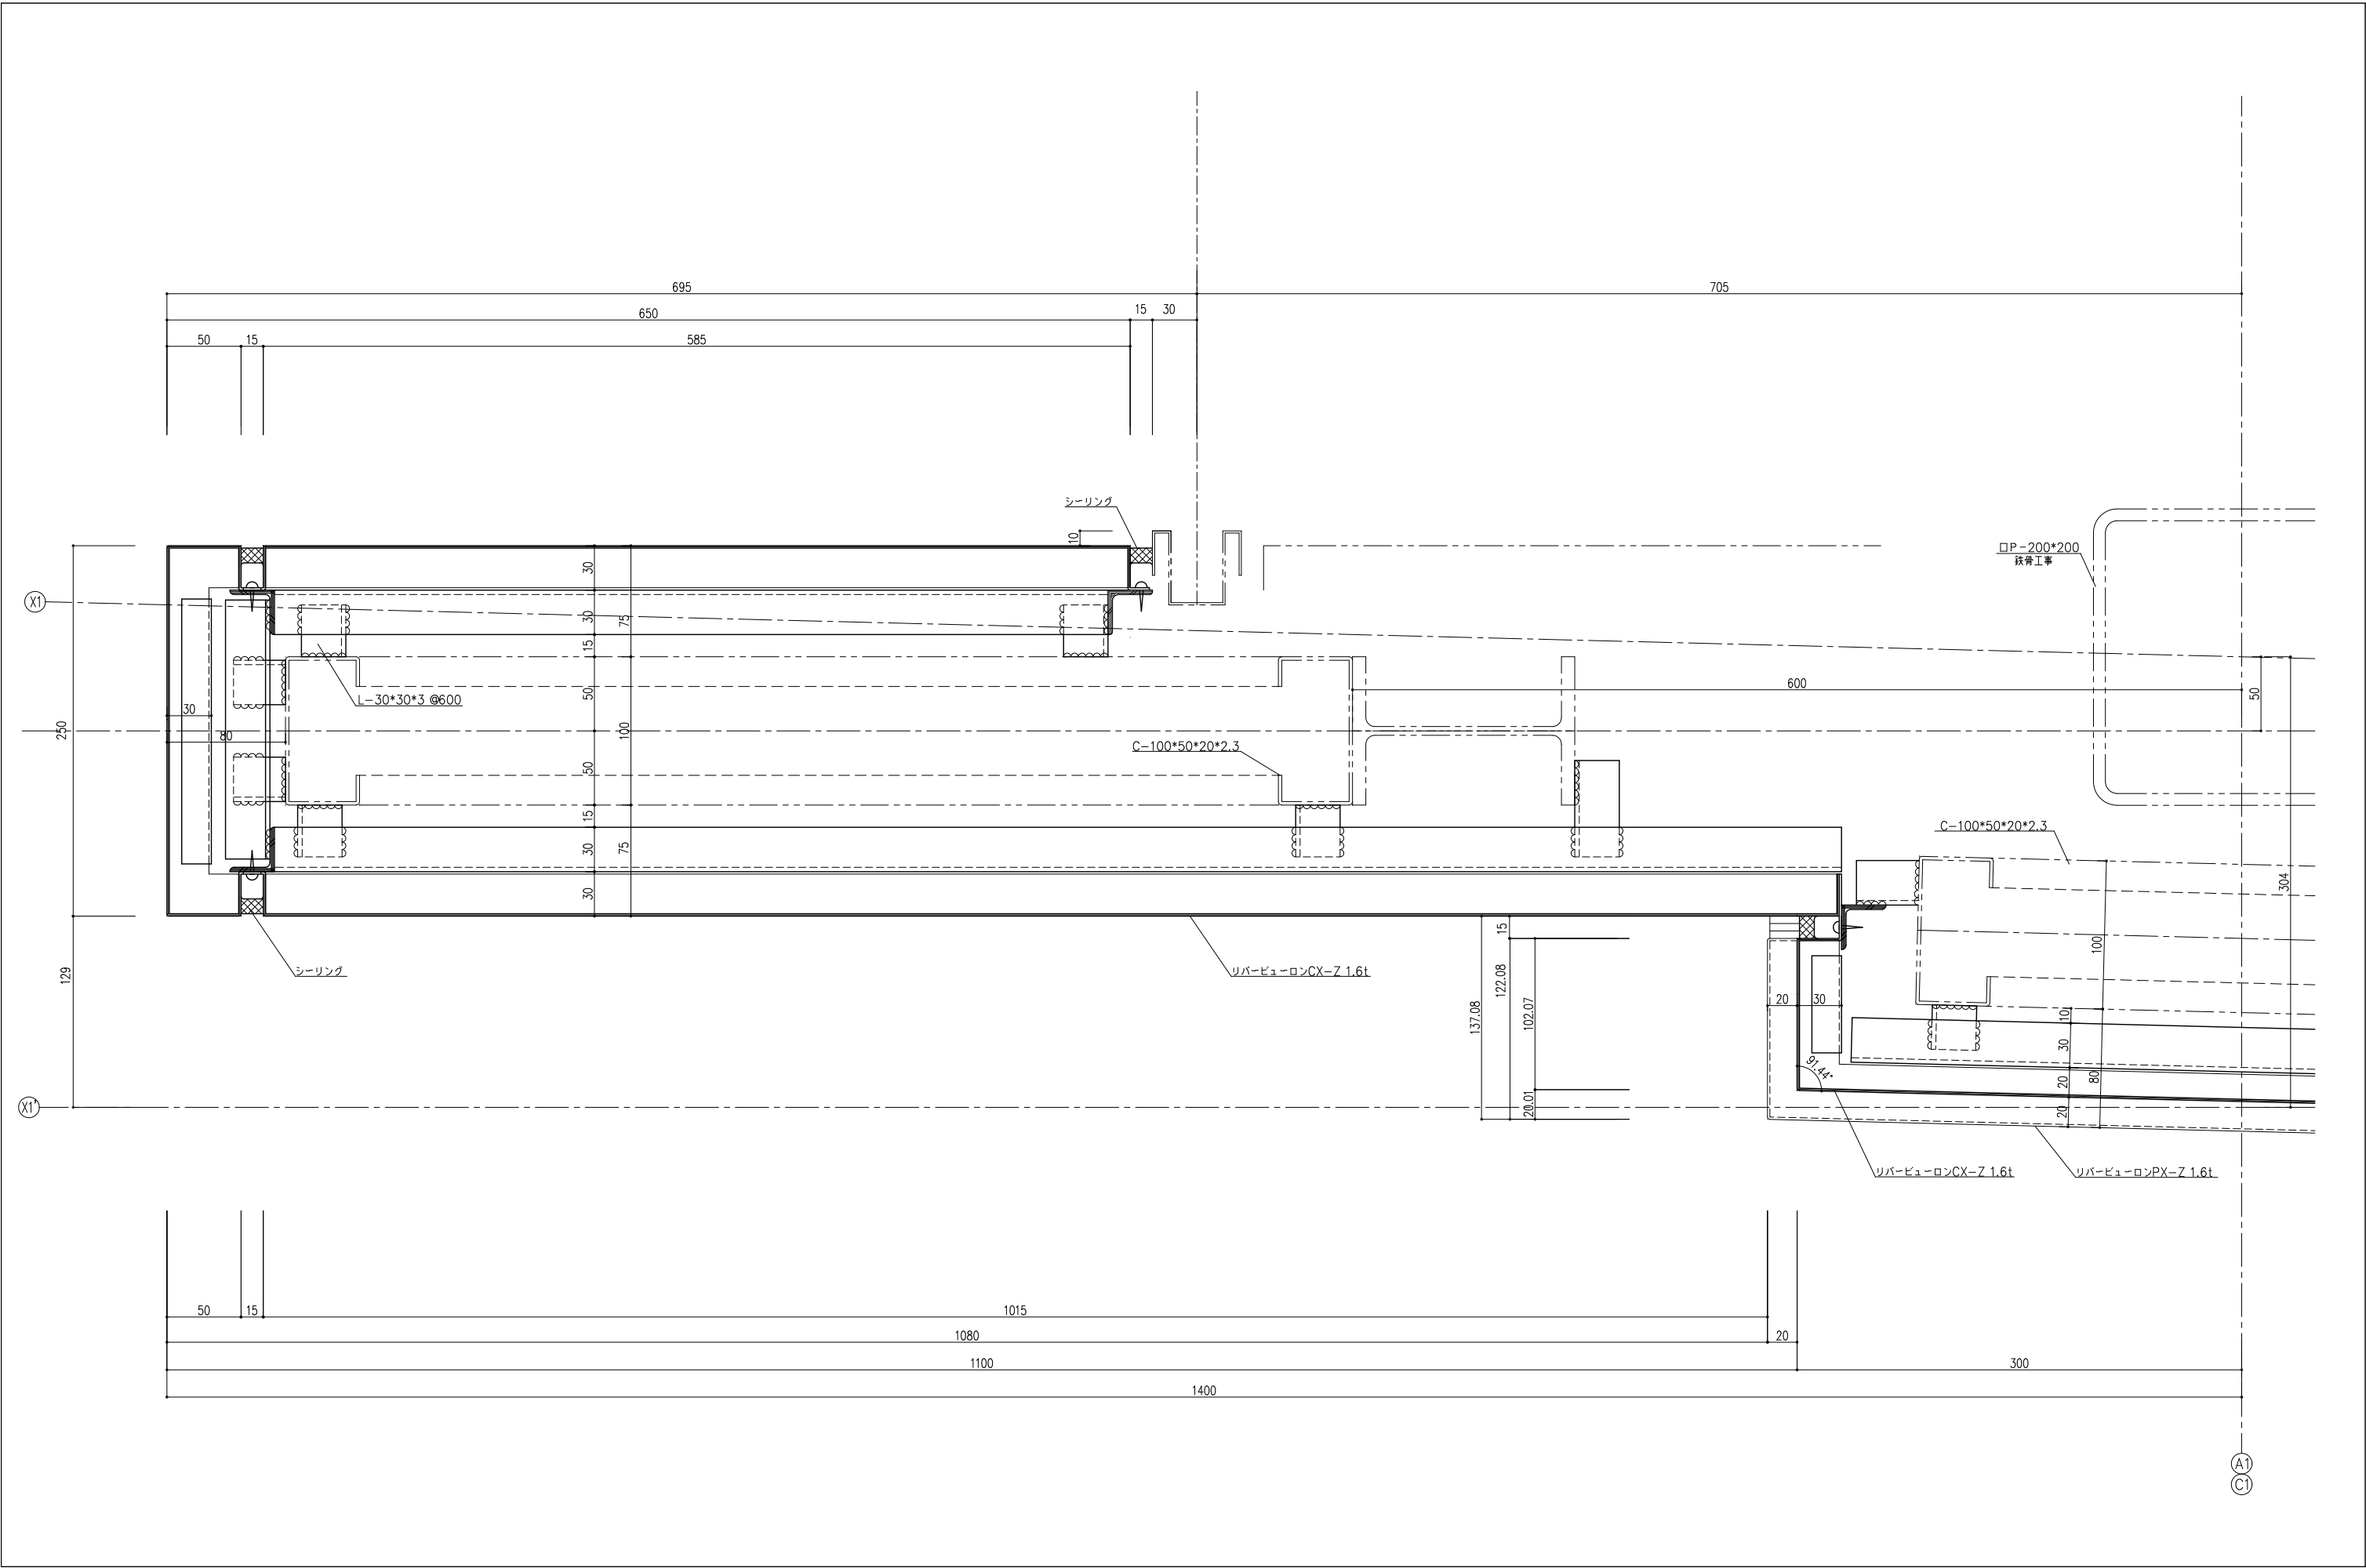

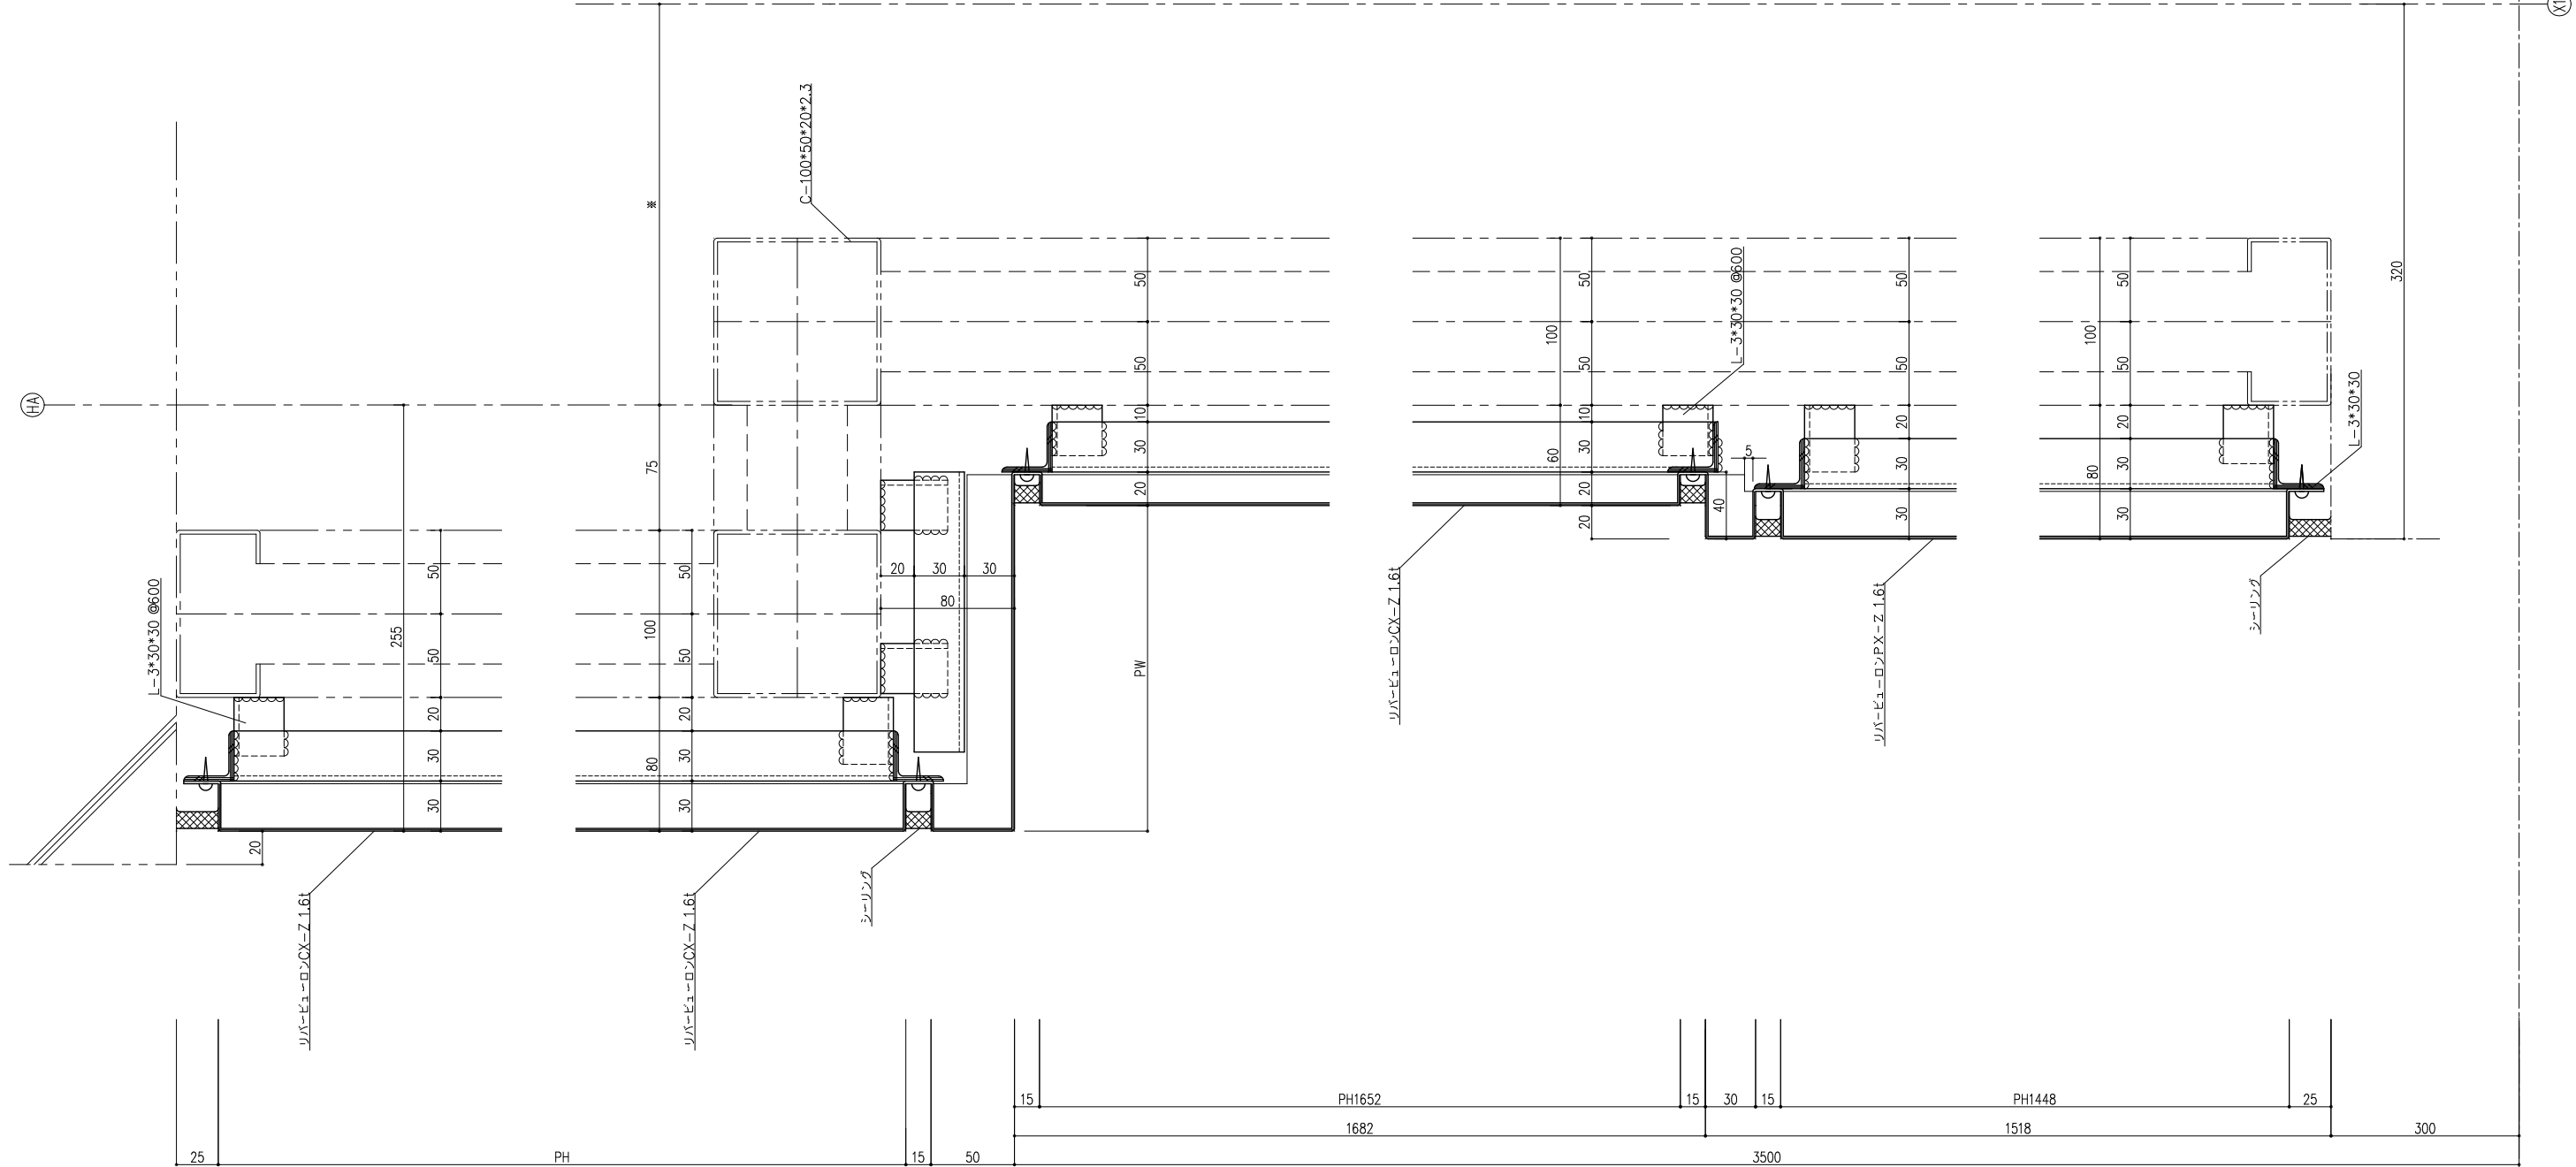

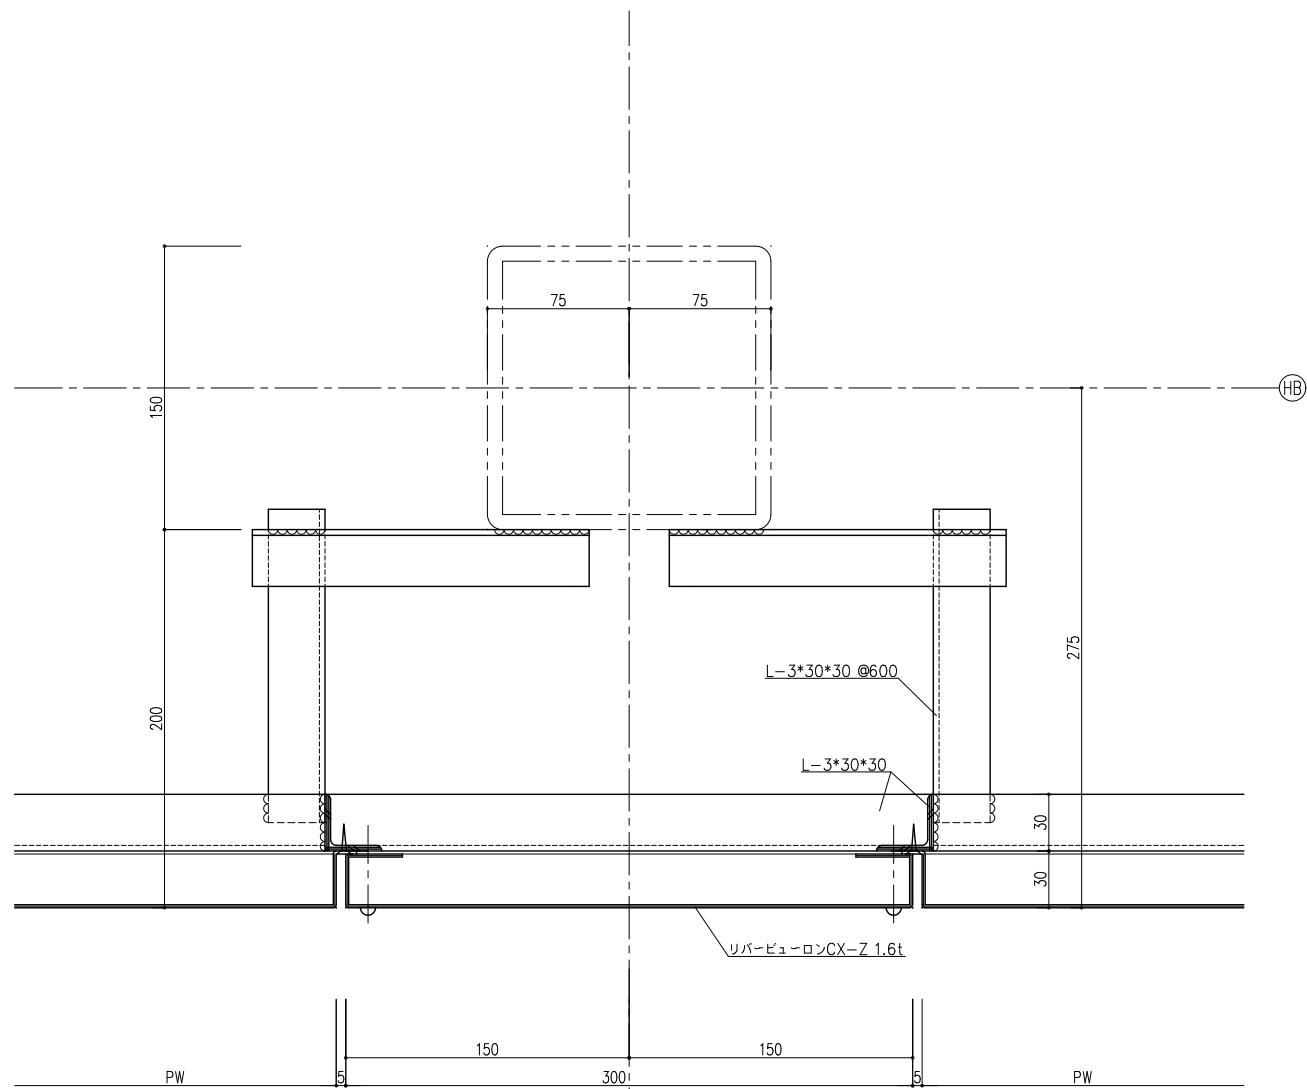

イ 部

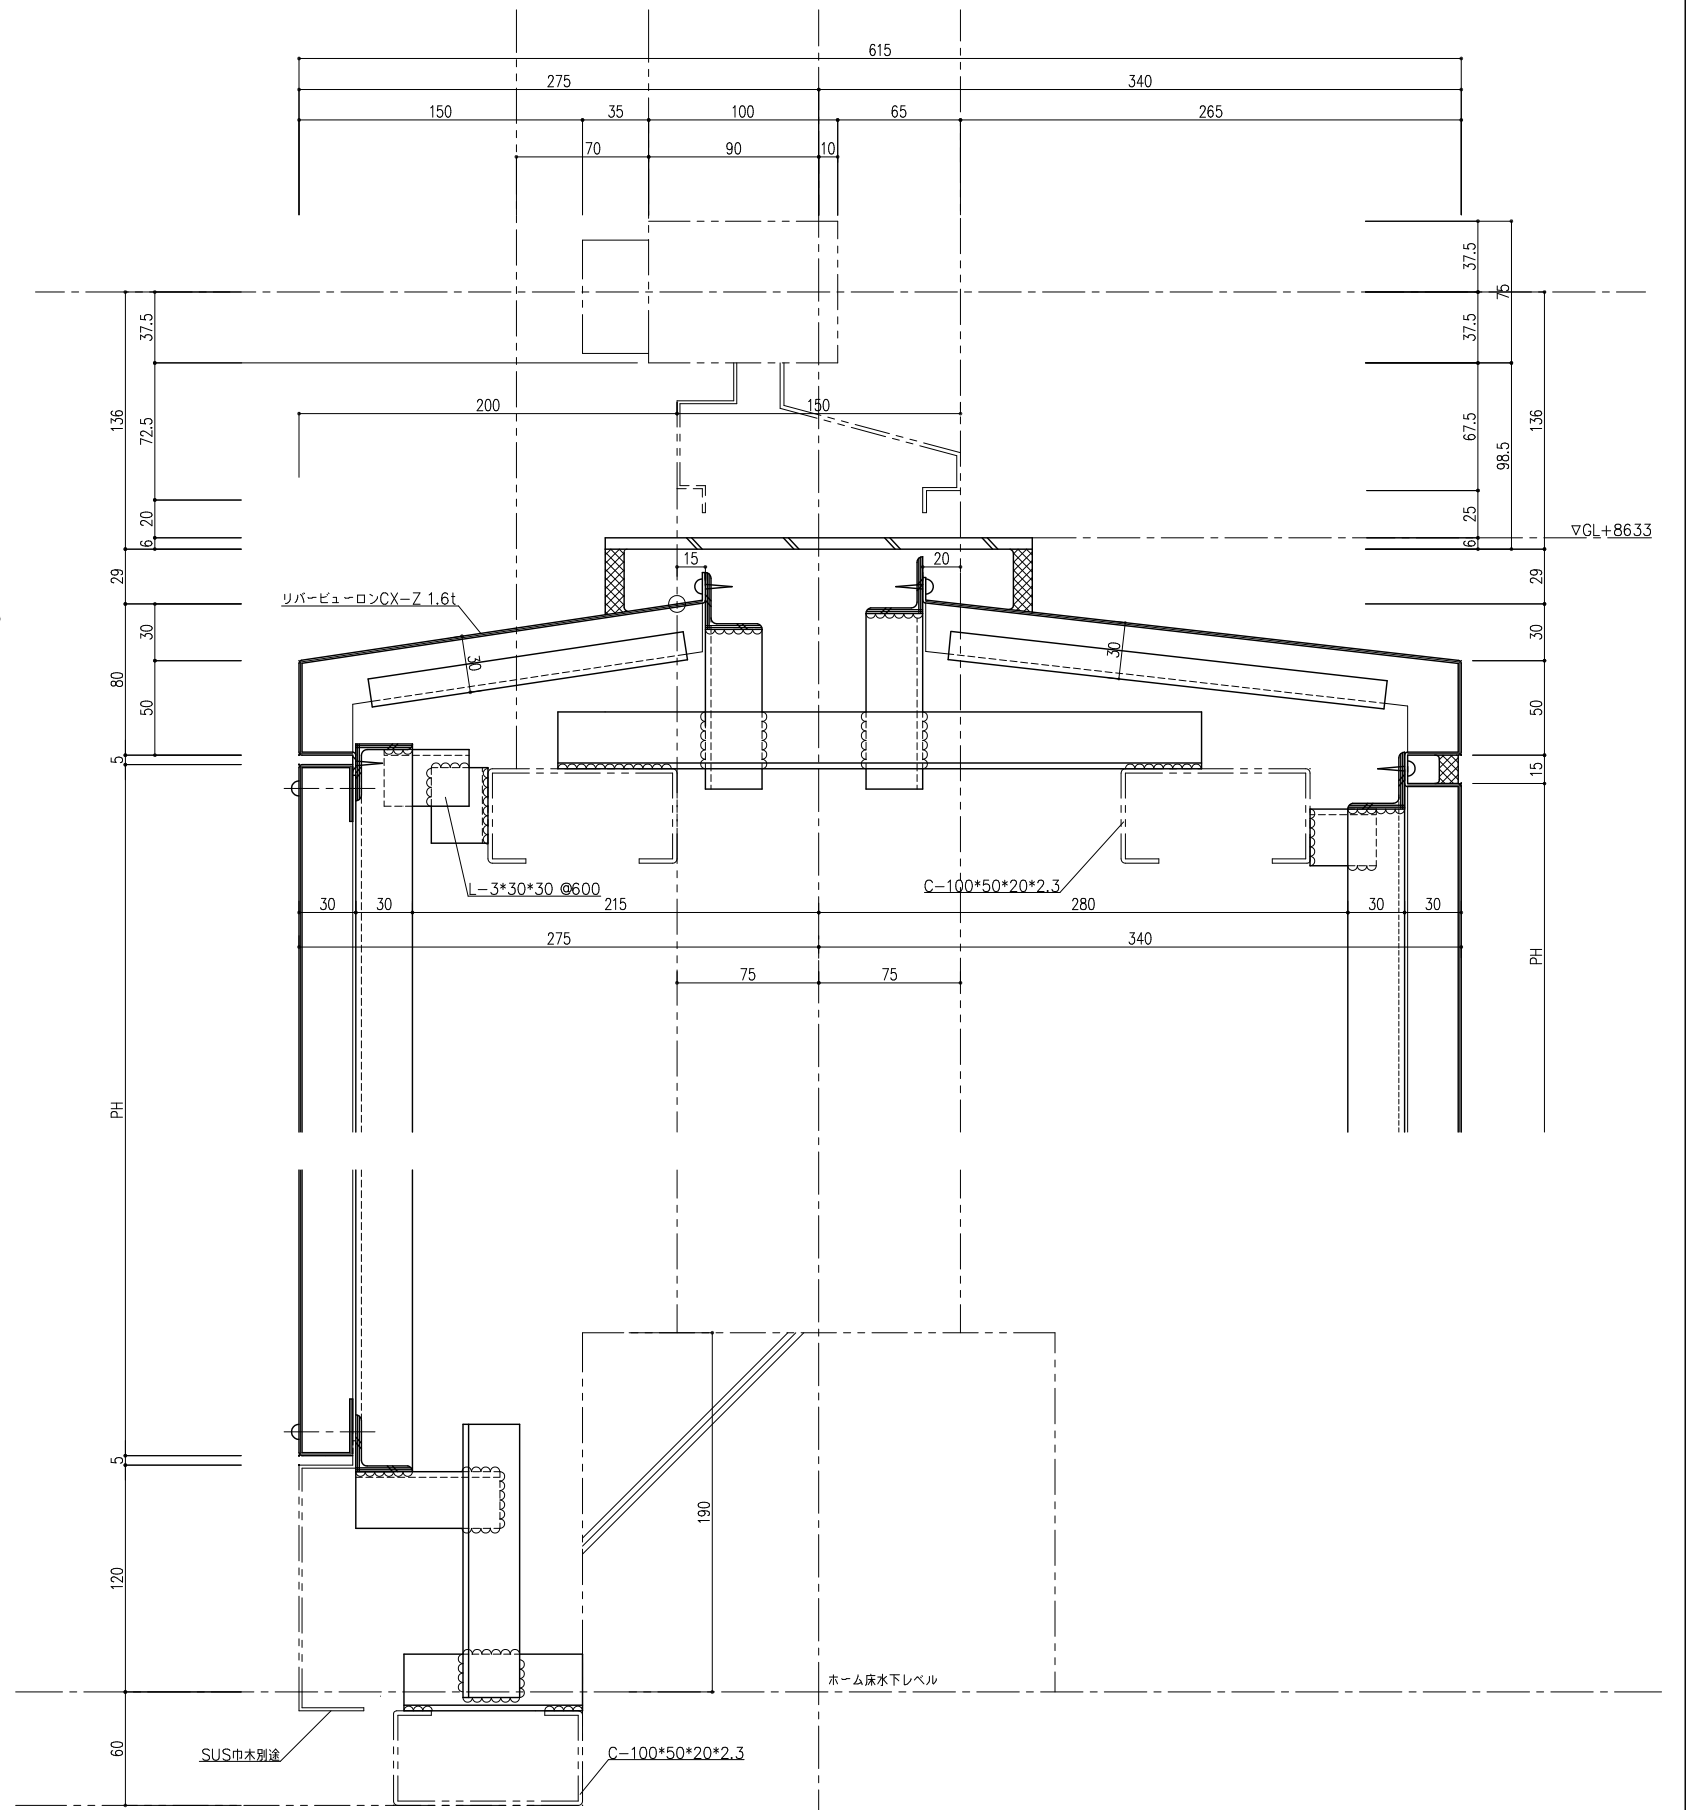

ロ 部